


REAR ELEVATION



RIGHT ELEVATION

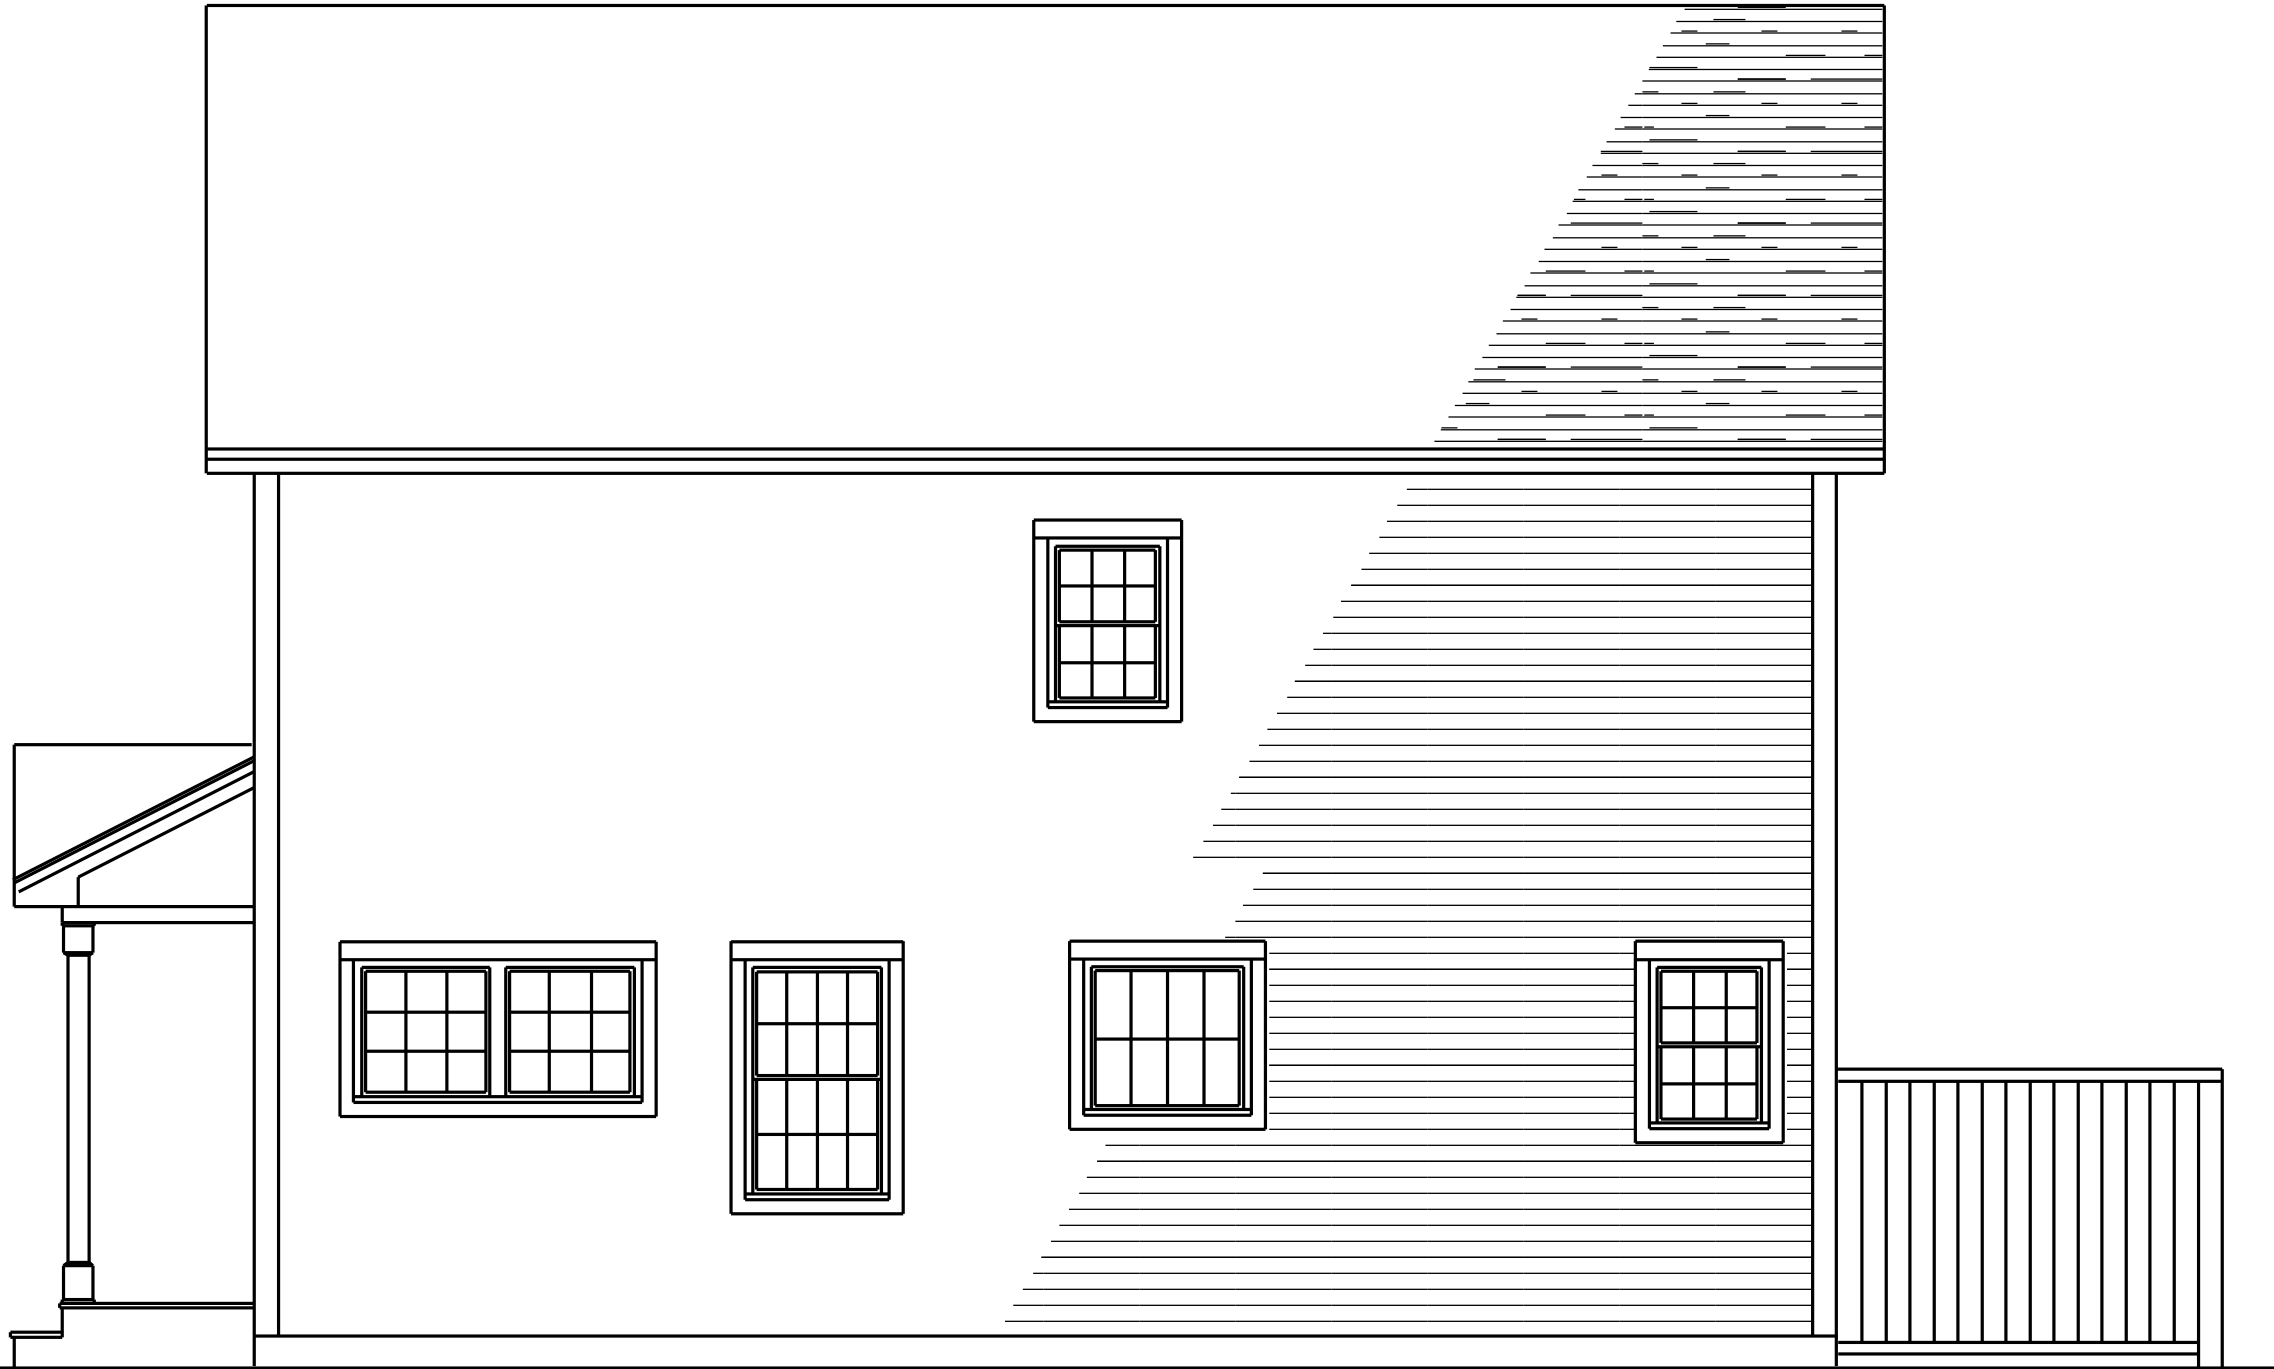

BID OR APPRAISAL PLANS ONLY - NOT FOR CONSTRUCTION OR PERMIT PURPOSES

LEFT ELEVATION



FRONT ELEVATION



J. CALL DESIGN
 THESE DRAWINGS ARE TO BE USED FOR BIDS OR APPRAISAL ONLY.
 THEY ARE NOT TO BE USED FOR PERMITS. USE OR REPRODUCTION OF THESE
 DRAWINGS FOR CONSTRUCTION VIOLATES FEDERAL COPYRIGHT LAWS.

J. CALL DESIGN
 PLANNING AND DESIGN SERVICES FOR
 RESIDENTIAL AND COMMERCIAL
 151 ROOSEVELT TRAIL, WINDHAM, ME. 207-892-2810

SCALE	DRAWN BY
1/4" = 1'	J. CALL
8/2017	1 OF 3
DATE	PAGE

BID PLANS ONLY

FLOWMAN DEV.
 NEED ADDRESS
 DRAWING ELEVATIONS